

PLANO CATASTRAL 1
T. M. : VALLE GRAN REY

EXP. DESLINDE
DES01/07/38/0001-DES10/01
DL-206-TF

E-1/2.000
MARZO 2022


D. 3. 05. 020, 3. 05. 01
D. M. 14/12/2001
Y
D. M. 14/06/2013

D. M. 14/10/77


D. M. 14/10/77

Punta de la Calera

Término Municipal de Valle Gran Rey

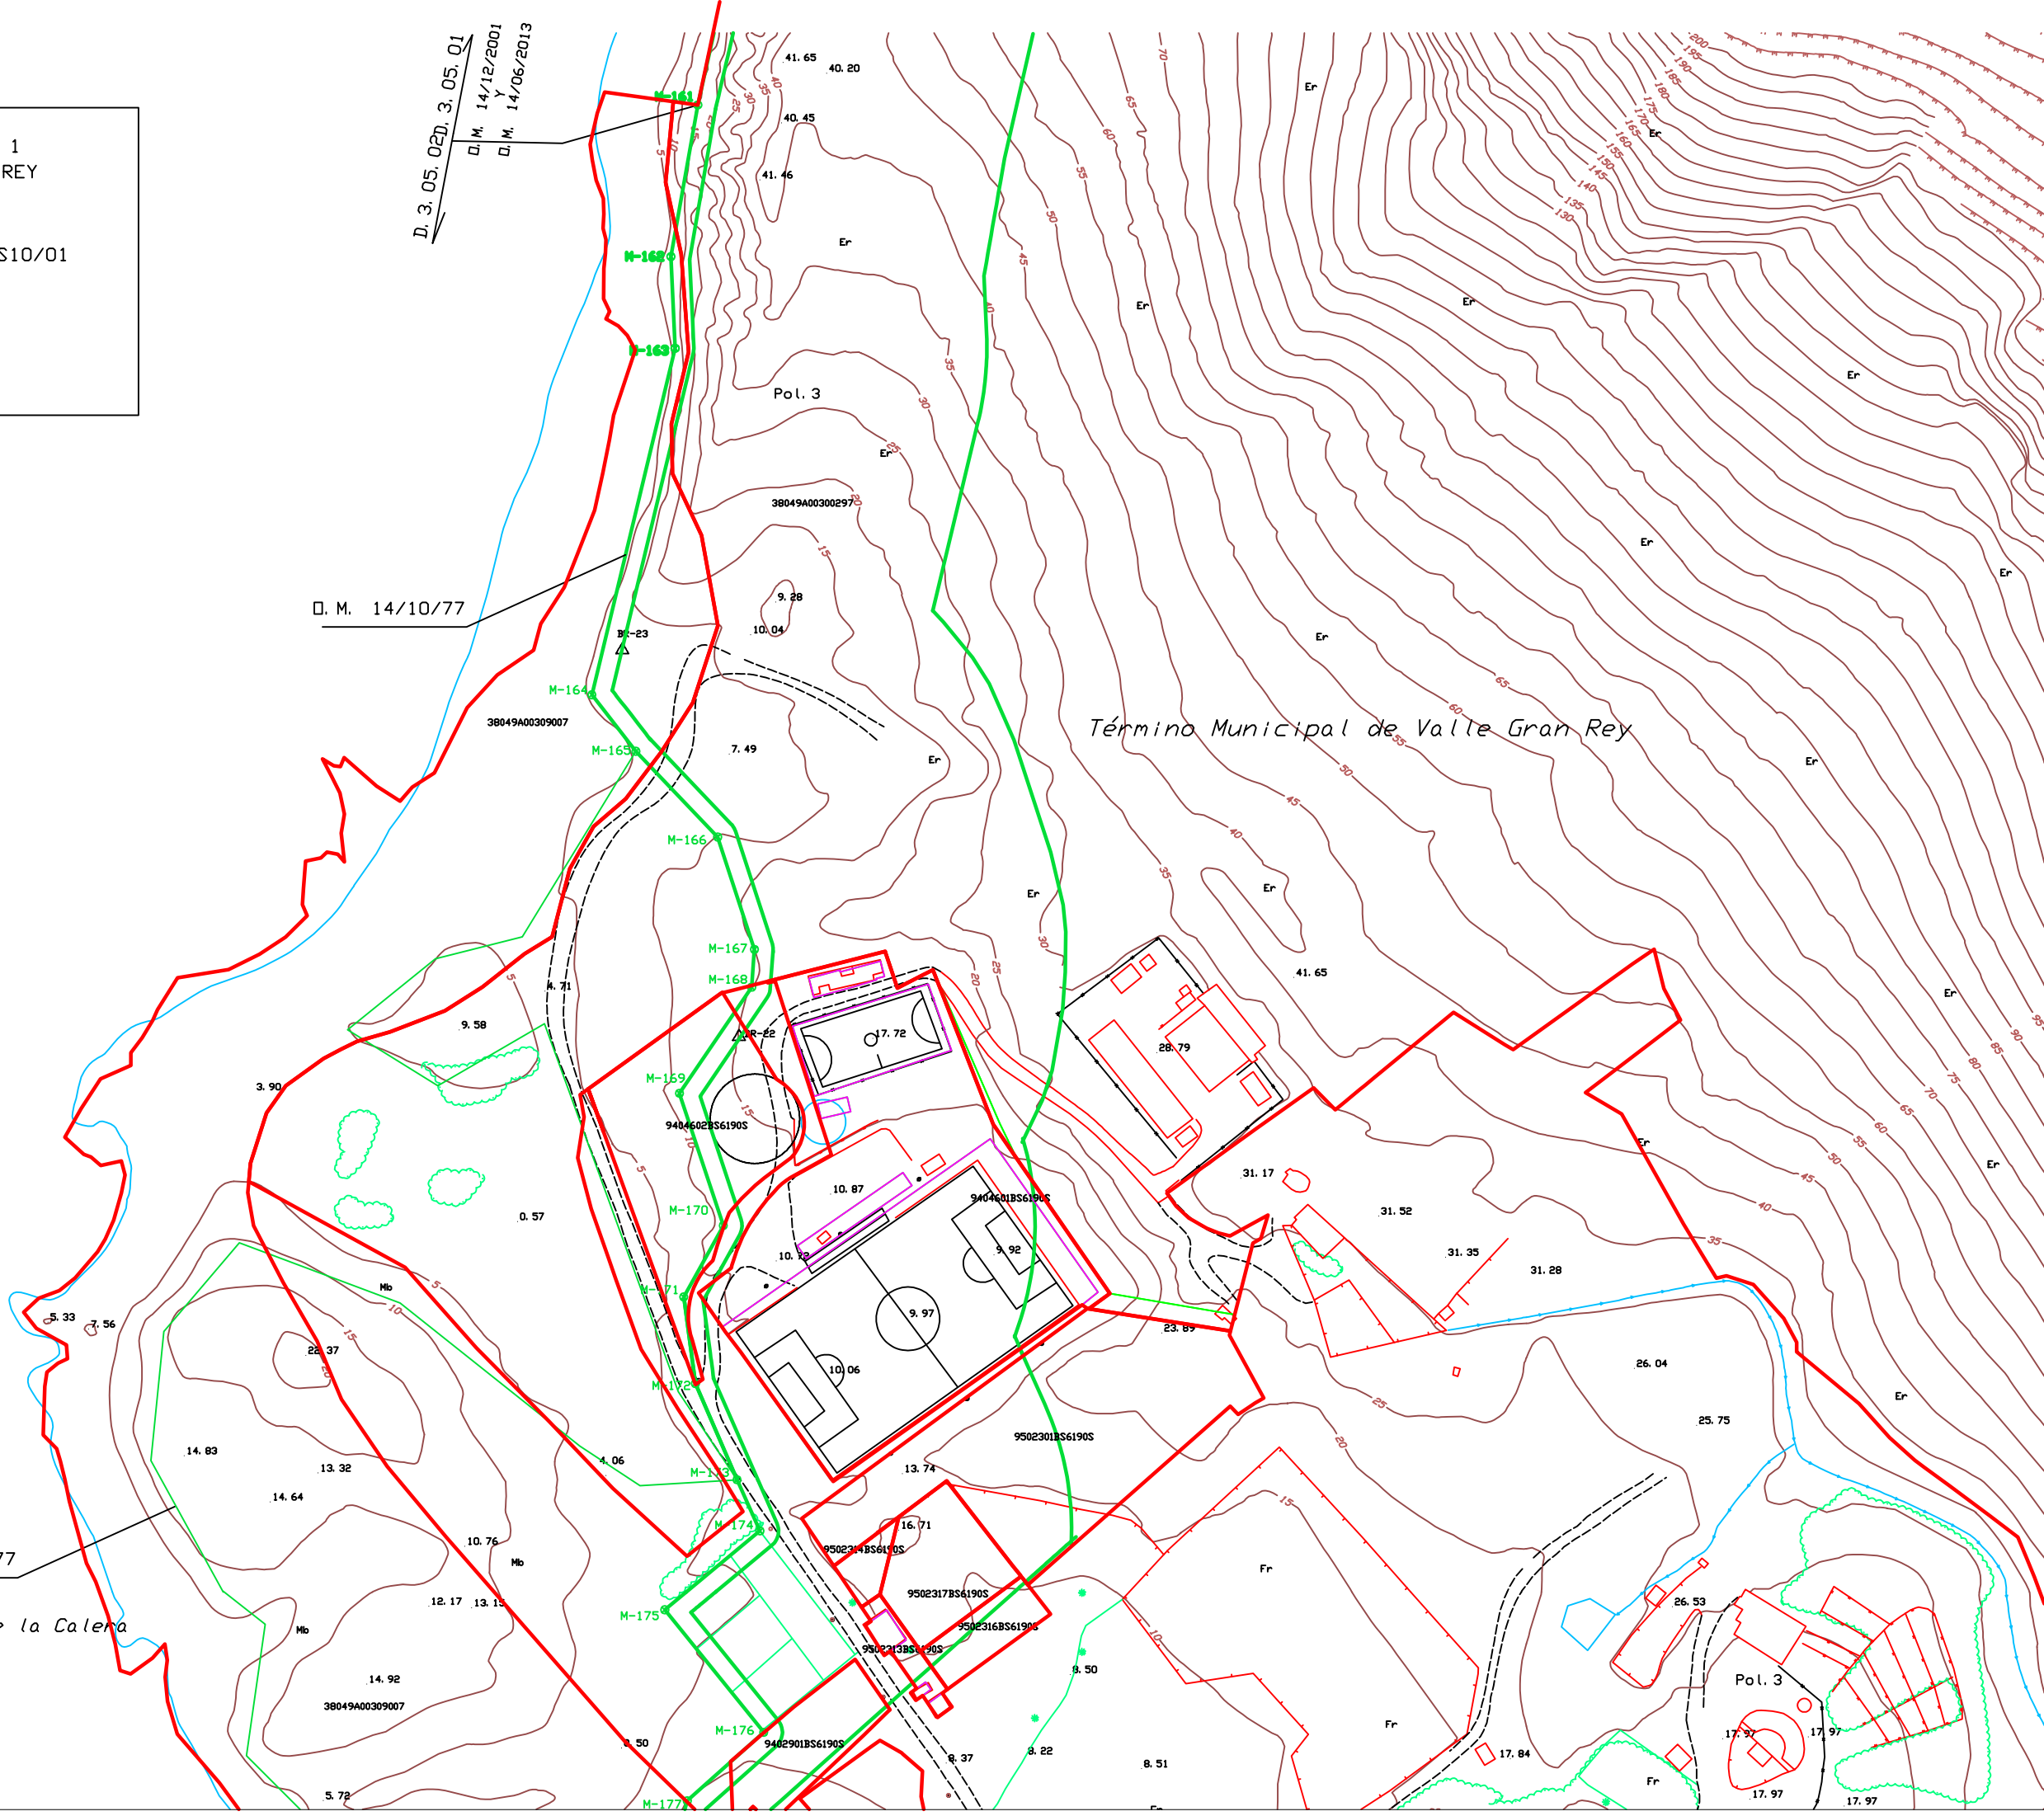

la Calera

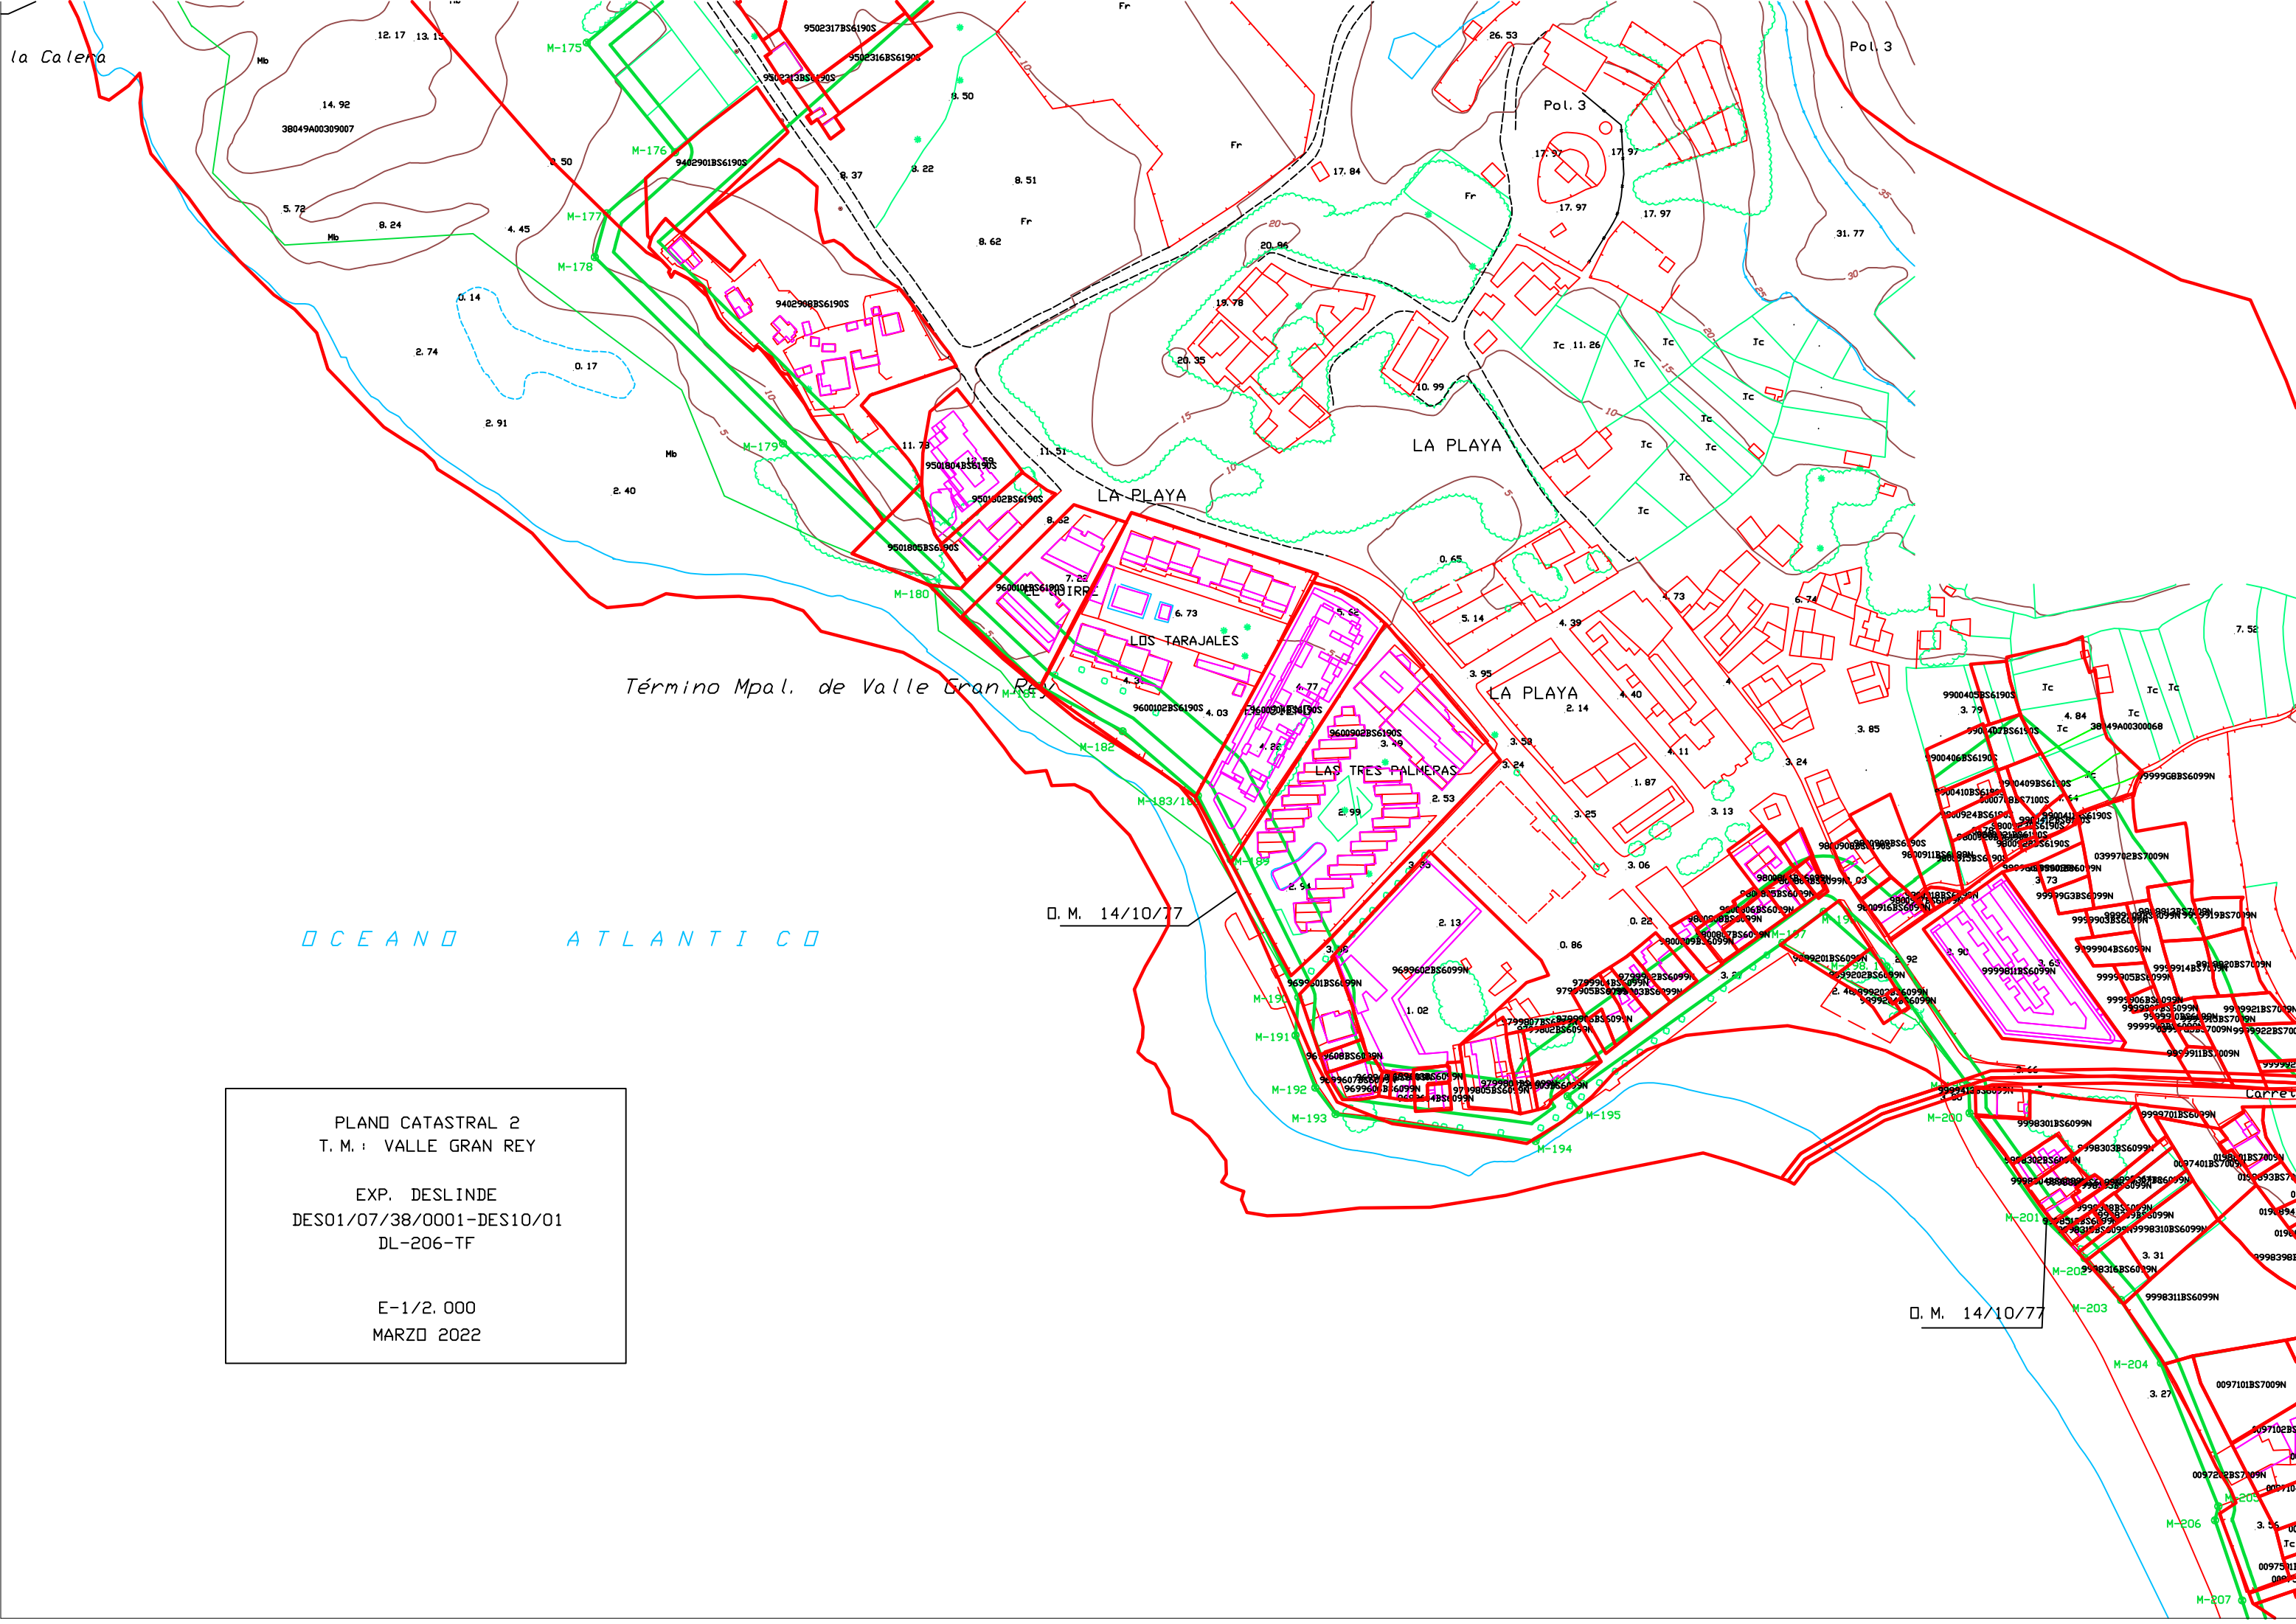

Término Mpal. de Valle Gran Rey

OCEANO ATLANTICO

D. M. 14/10/77


D. M. 14/10/77

PLANO CATASTRAL 2
 T. M. : VALLE GRAN REY

EXP. DESLINDE
 DES01/07/38/0001-DES10/01
 DL-206-TF

E-1/2.000
 MARZO 2022

M-206
 M-207

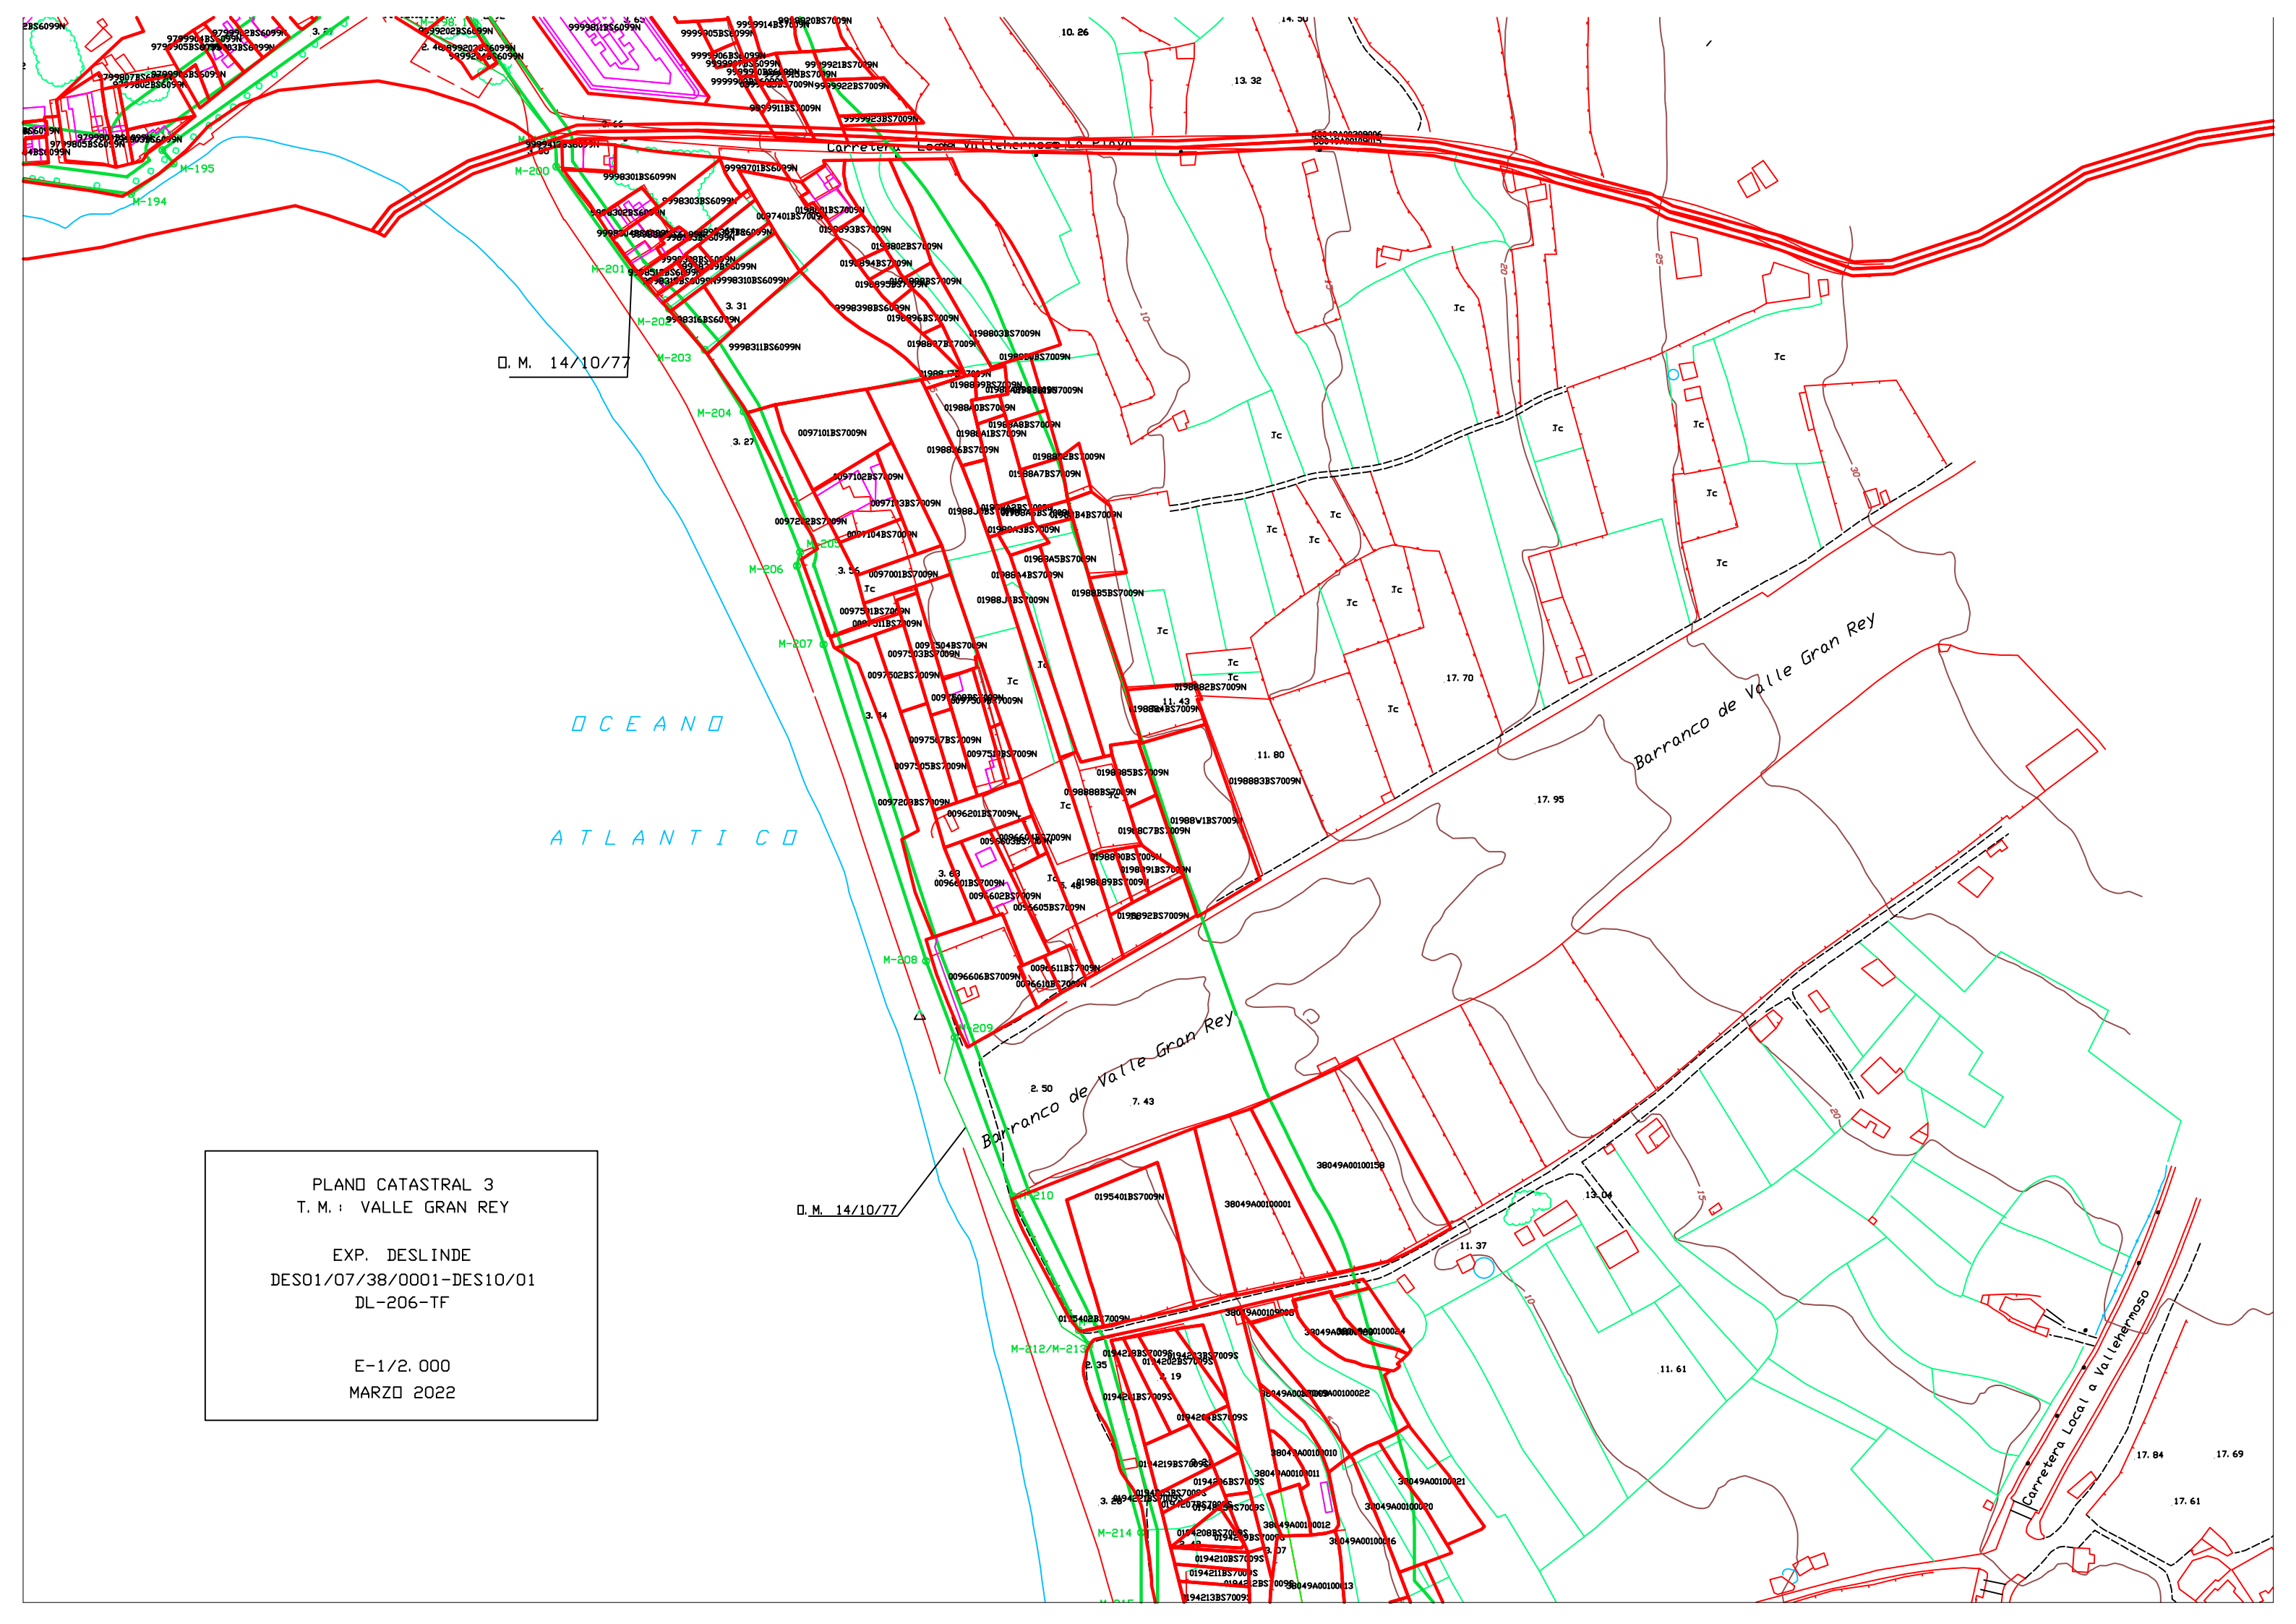

PLANO CATASTRAL 3
T. M. : VALLE GRAN REY

EXP. DESLINDE
DES01/07/38/0001-DES10/01
DL-206-TF

E-1/2.000
MARZO 2022

D.M. 14/10/77

M-212/M-213

M-214

PLANO CATASTRAL 4
T. M.: VALLE GRAN REY

EXP. DESLINDE
DES01/07/38/0001-DES10/01
DL-206-TF

E-1/2.000
MARZO 2022

